

PW (25 000 TO 60 000 CFM)

PENTHOUSE CLOSED CORNERS



STANDARD CONSTRUCTION


LOUVERS	TW-445
CORNERS	SQUARE TUBING
ROOF	FORMED ALUMINUM 1/8" (3.2 MM)
ROOF SUPPORT	STRUCTURE SIZED ACCORDING TO PENTHOUSE DIMENSIONS
ROOF INSULATION	SELF-ADHESIVE MEMBRANE 3/16" (4.8 MM)
FINISH	MILL
EXTERNAL DIMENSIONS	MIN. 60" (1 524 MM) X 60" (1 524 MM) X 60" (1 524 MM) MAX. 96" (2 438 MM) X 96" (2 438 MM) X 96" (2 438 MM)

AVAILABLE OPTIONS




LOUVERS	TW-245 / TZ-245
	TW-430 / TZ-430
	TZ-445
	TW-445 1/8" (3.2 MM)
	TW-645 / TZ-645
CONFIGURATION	TWO SIDES
	THREE SIDES
CONSTRUCTION	MODULAR
ROOF	REMOVABLE, BOLTED
	REMOVABLE, MOUNTED ON HINGES
ACCESS PANEL	CONCEALED
DOOR	MOUNTED ON HINGES WITH PADLOCK HASP
	MOUNTED ON HINGES WITH MORTISE LOCK
BLANK-OFF PANELS	NON INSULATED
	INSULATED
FILTER SUPPORT	1" (25.4 MM)
	2" (50.8 MM)
INTERNAL DIVIDERS	NON INSULATED
	INSULATED
FLOOR	SCREEN
	INSULATED

FINISHES AVAILABLE

ANODIZED	CLEAR
	COLOR
PAINT	LECHLER ISOLACK (5-YEAR WARRANTY)
	DURANAR OR INTERPON D 2000 (20-YEAR WARRANTY)
	DURANAR XL OR INTERPON D 3000 (30-YEAR WARRANTY)

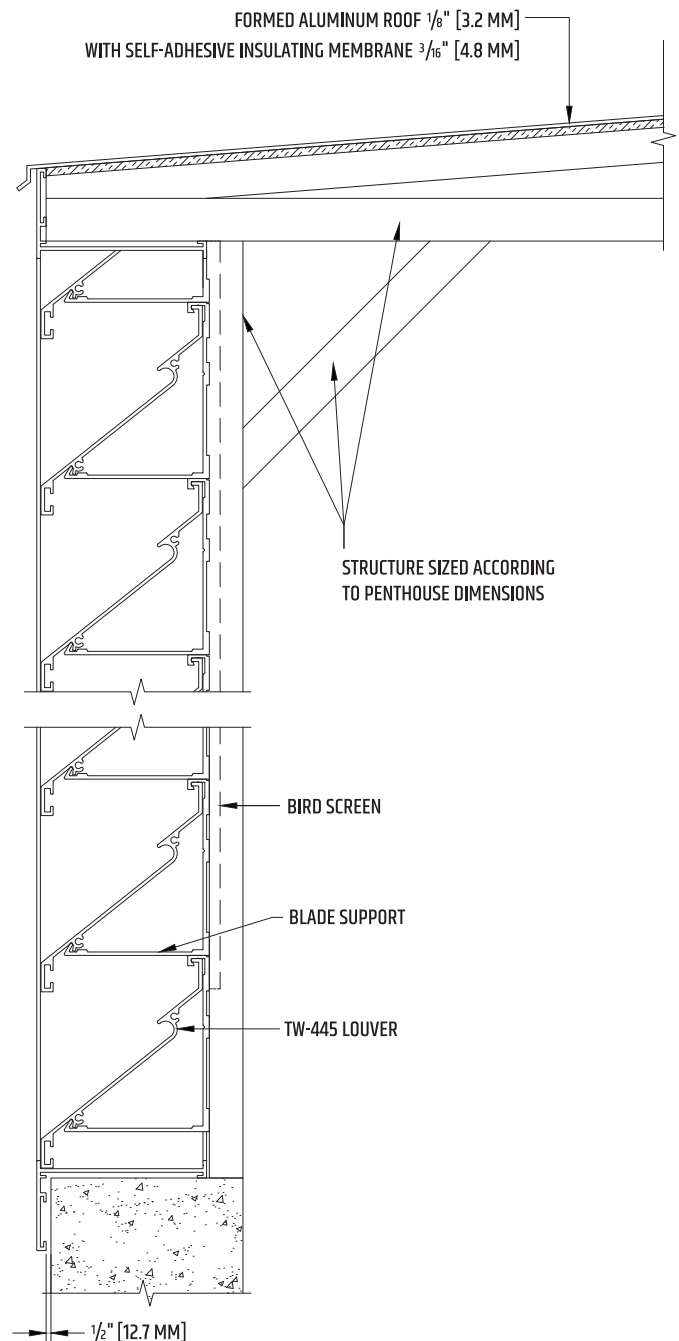

PW (25 000 TO 60 000 CFM)

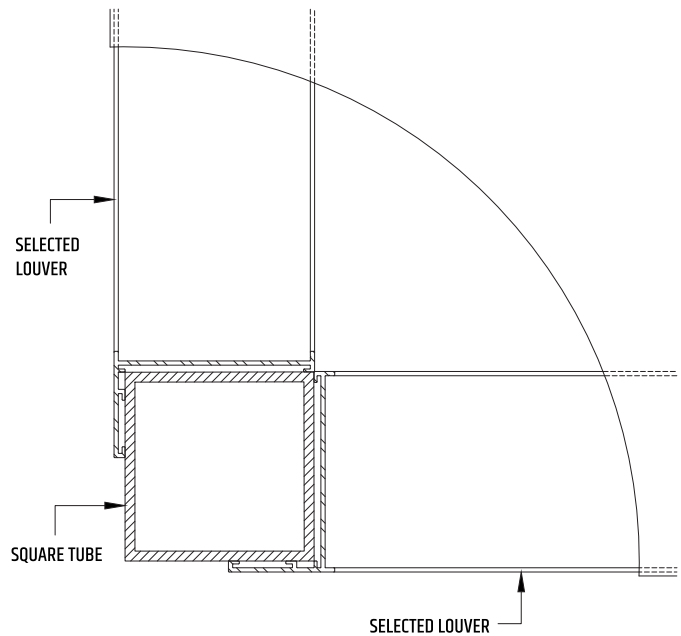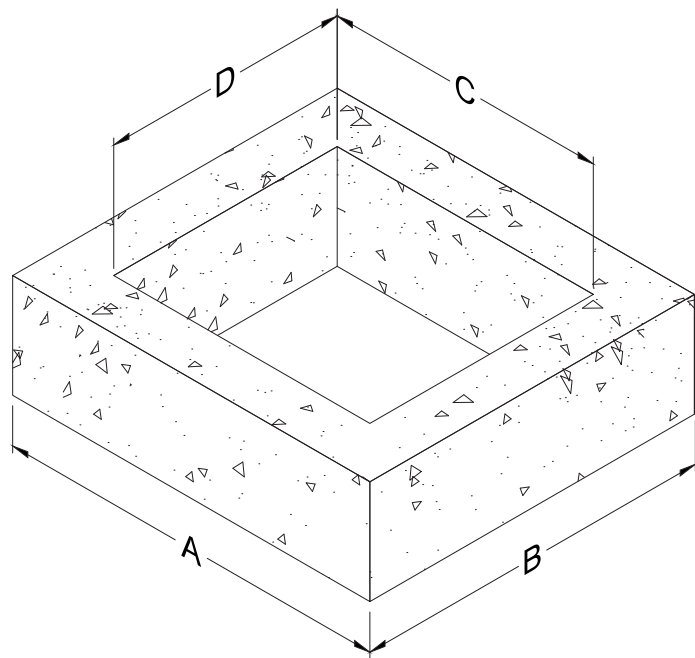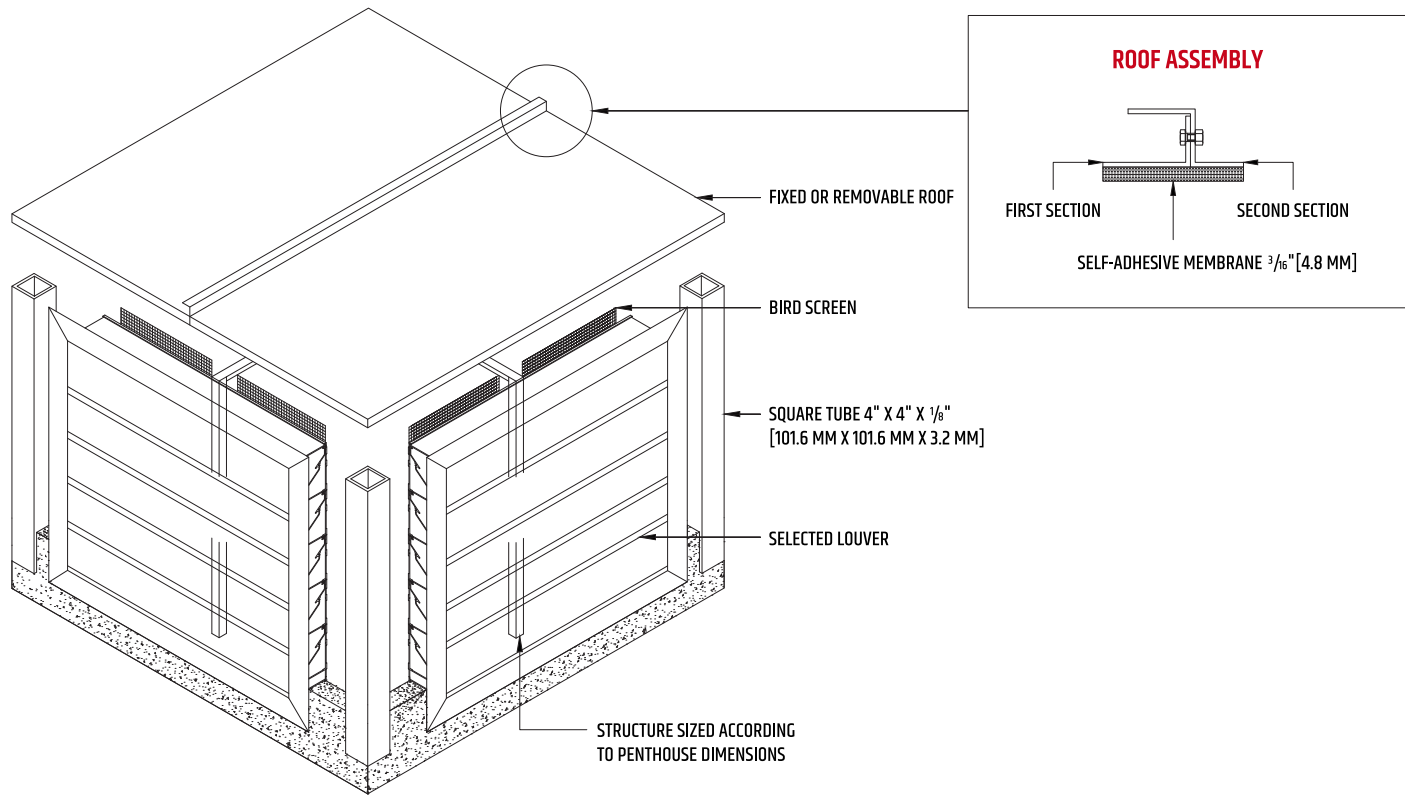

NOTE: Dimensions A, B, C and D need to be specified when ordering. Trolec will determine the necessary assembly clearances.

Trolec reserves the right to modify these specifications without notice.